



CRANAGE ESTATE

FLOOR PLANS

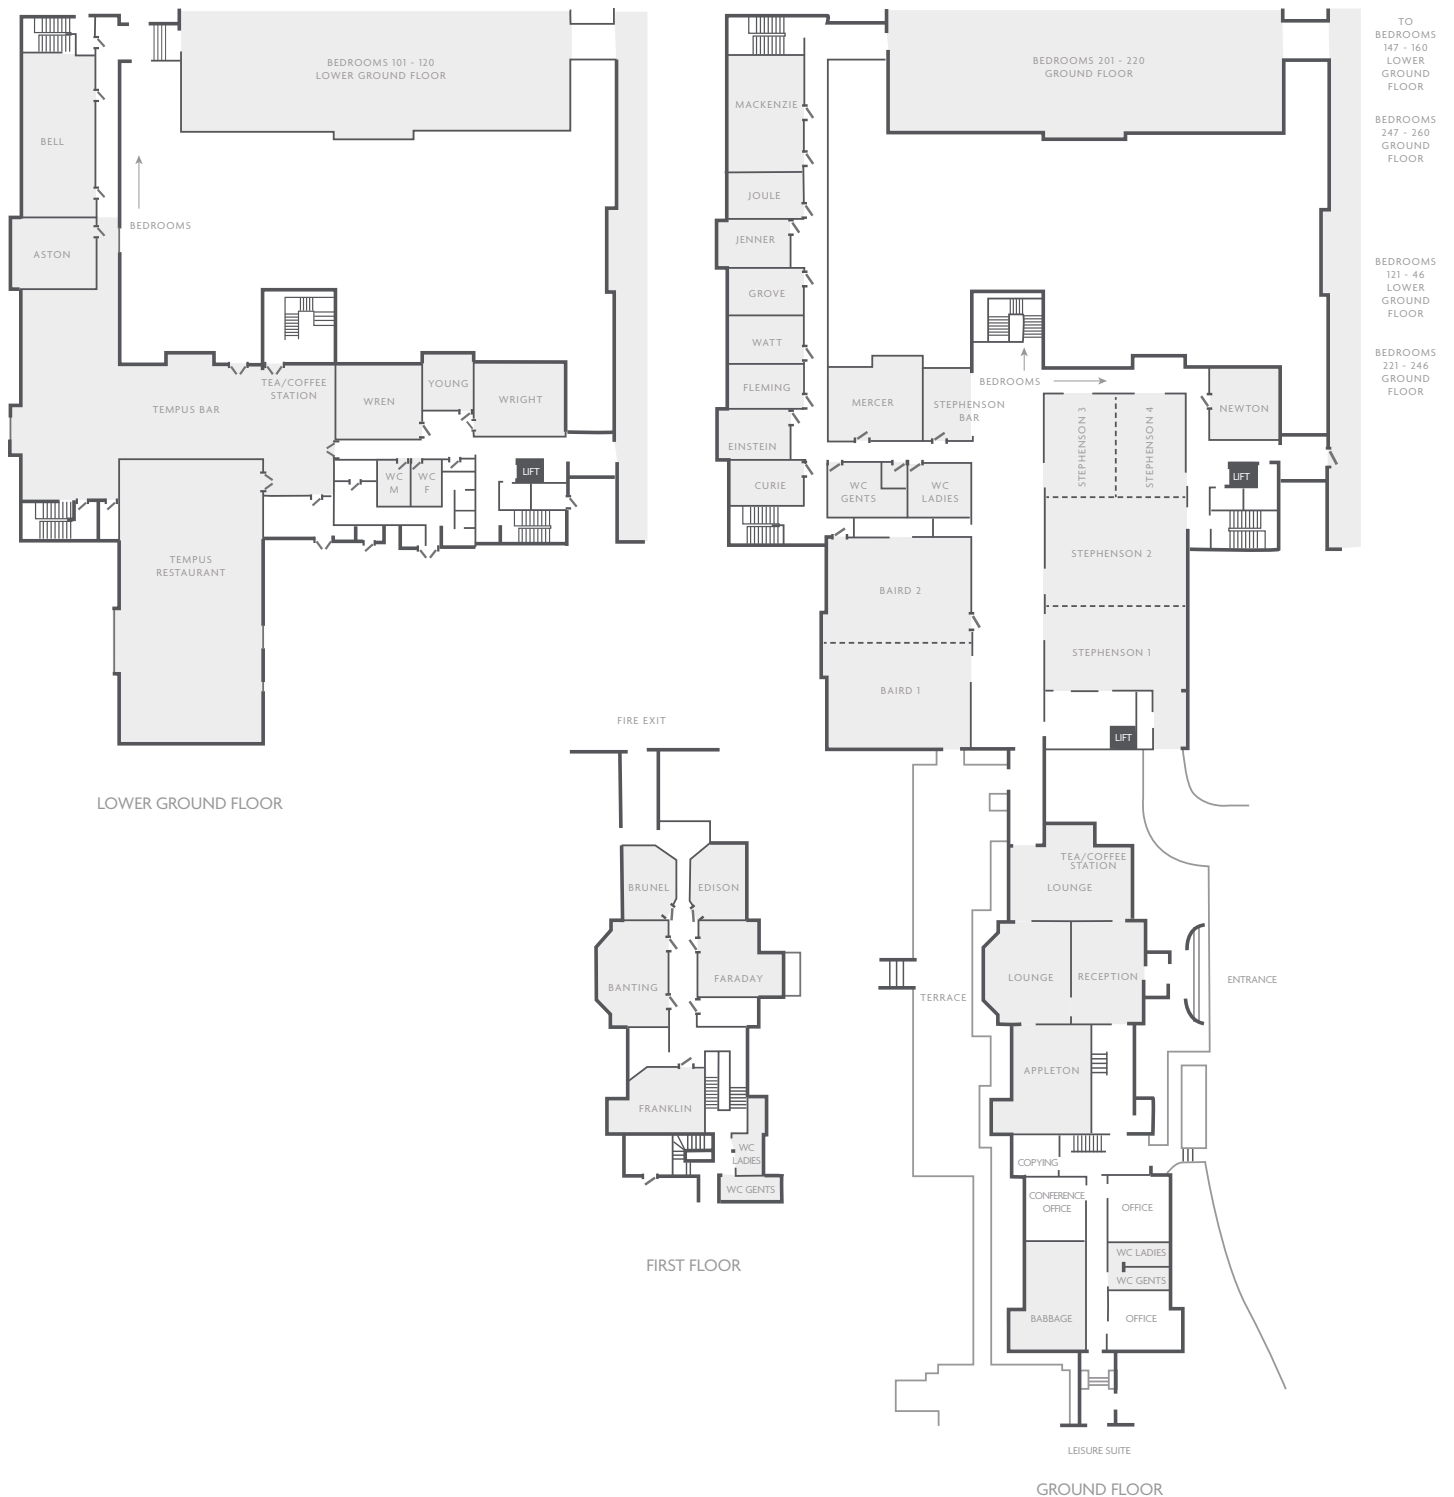

CRANAGE ESTATE


FLOOR PLANS

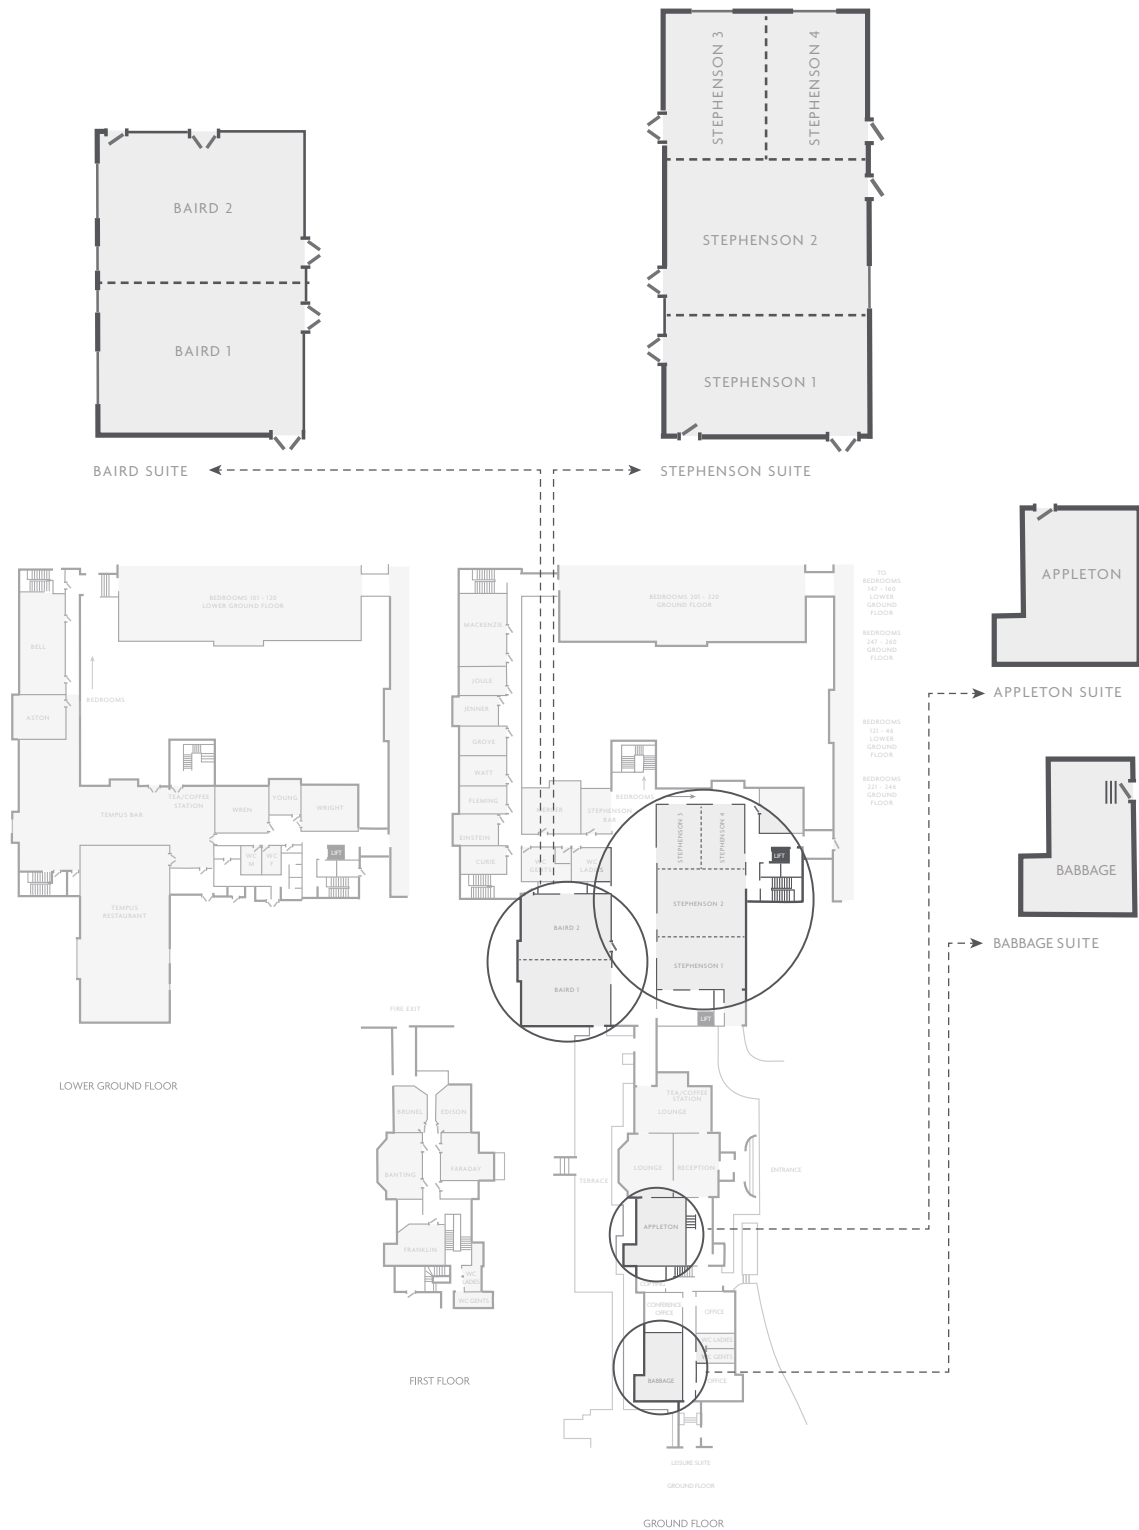

DE VERE

CRANAGE ESTATE

FLOOR PLANS

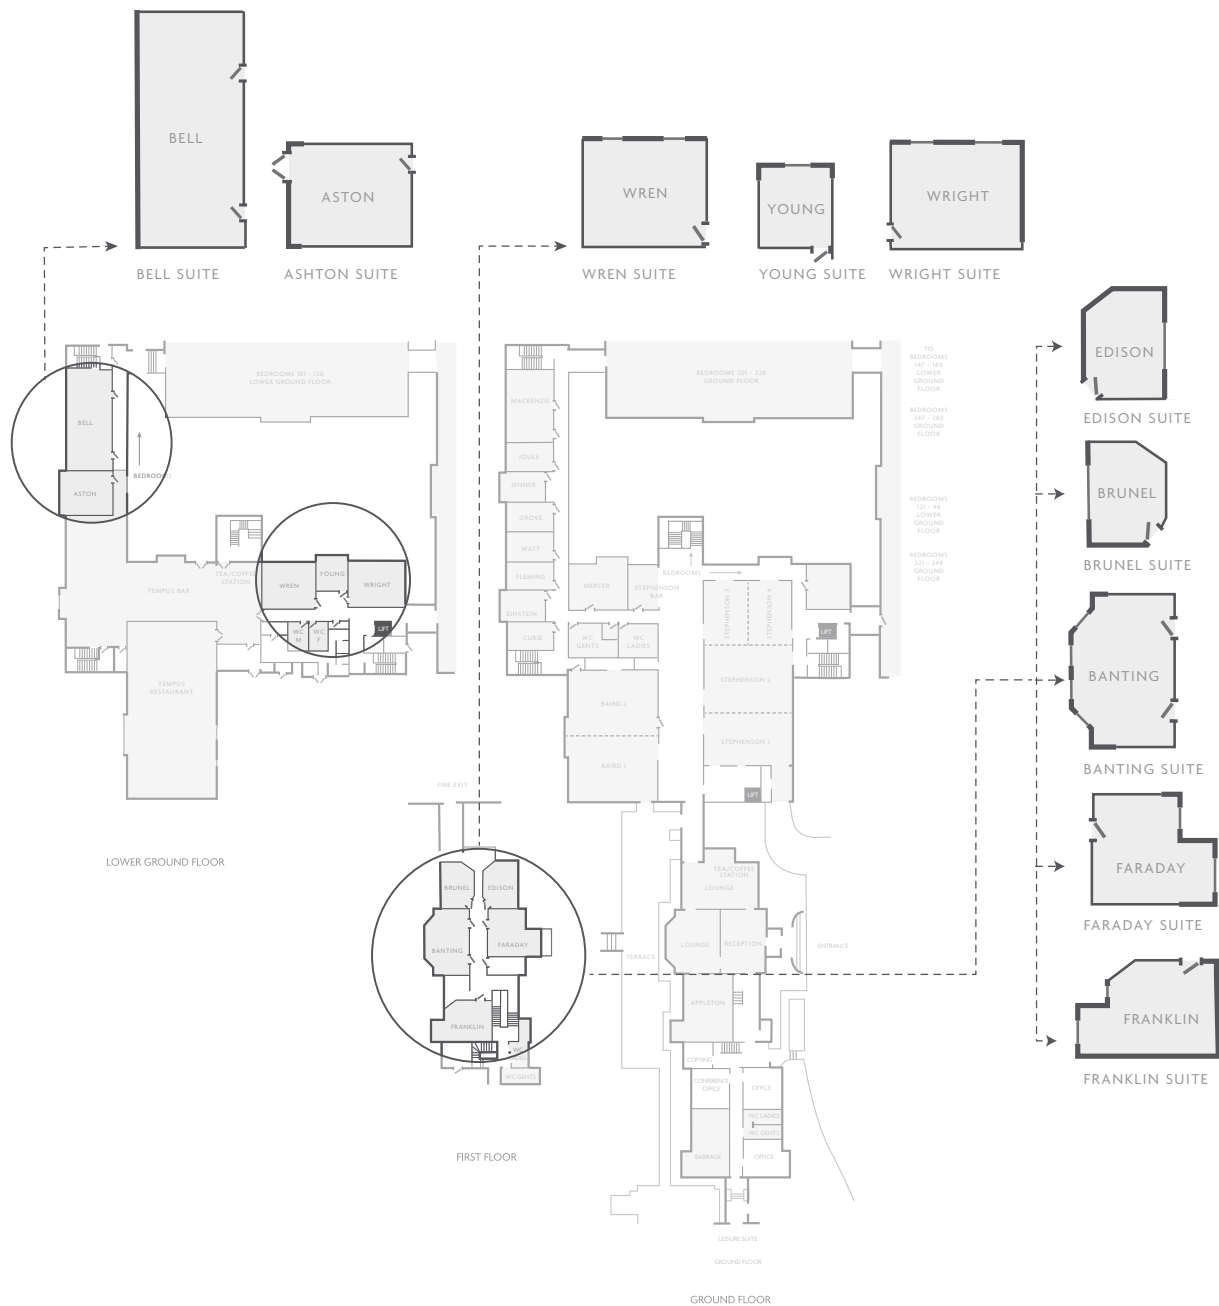

DE VERE

CRANAGE ESTATE

FLOOR PLANS

